

Dr
 YA
 PL
 OP
 No
 1.
 fo
 Alt
 OP
 Le
 Sc
 0
 Prc

KALASH 1 TOP LVL.+10.809

KALASH 1 BOTTOM LVL.+9.653

LVL.+8.969

LVL.+7.787

LVL.+7.138

LVL.+6.645

LVL.+5.359

1st FL. LVL.+3.919

PLINTH LVL.+1.219

LDWR LVL.+0.762
 GR. LVL. ±0.00

GOLD TITANIUM COATED KALASH 1
 TERRACOTA MANGALORE TILES AS PER SELECTION FIXED OVER RCC SLAB
 DECORATIVE CORNICE IN CEMENT PLASTER
 DECORATIVE WOODEN BRACKETS
 150MM THK RCC SLAB
 GOLD TITANIUM COATED KALASH 2
 TERRACOTA MANGALORE TILES AS PER SELECTION FIXED OVER RCC SLAB
 DECORATIVE CORNICE IN CEMENT PLASTER
 DECORATIVE WOODEN BRACKETS
 400X400MM EXPOSED BRICK WORK
 COLUMN
 TERRACOTA MANGALORE TILES AS PER SELECTION FIXED OVER RCC SLAB

DECORATIVE CORNICE IN CEMENT PLASTER
 DECORATIVE WOODEN BRACKETS
 LOUVERED WOODEN SHUTTERS
 230MM THK BRICK RETAINING WALL

MURRUM FILLING


DRAIN CHANNEL

MURRUM FILLING

DRAIN CHANNEL

MURRUM FILLING

MURRUM FILLING

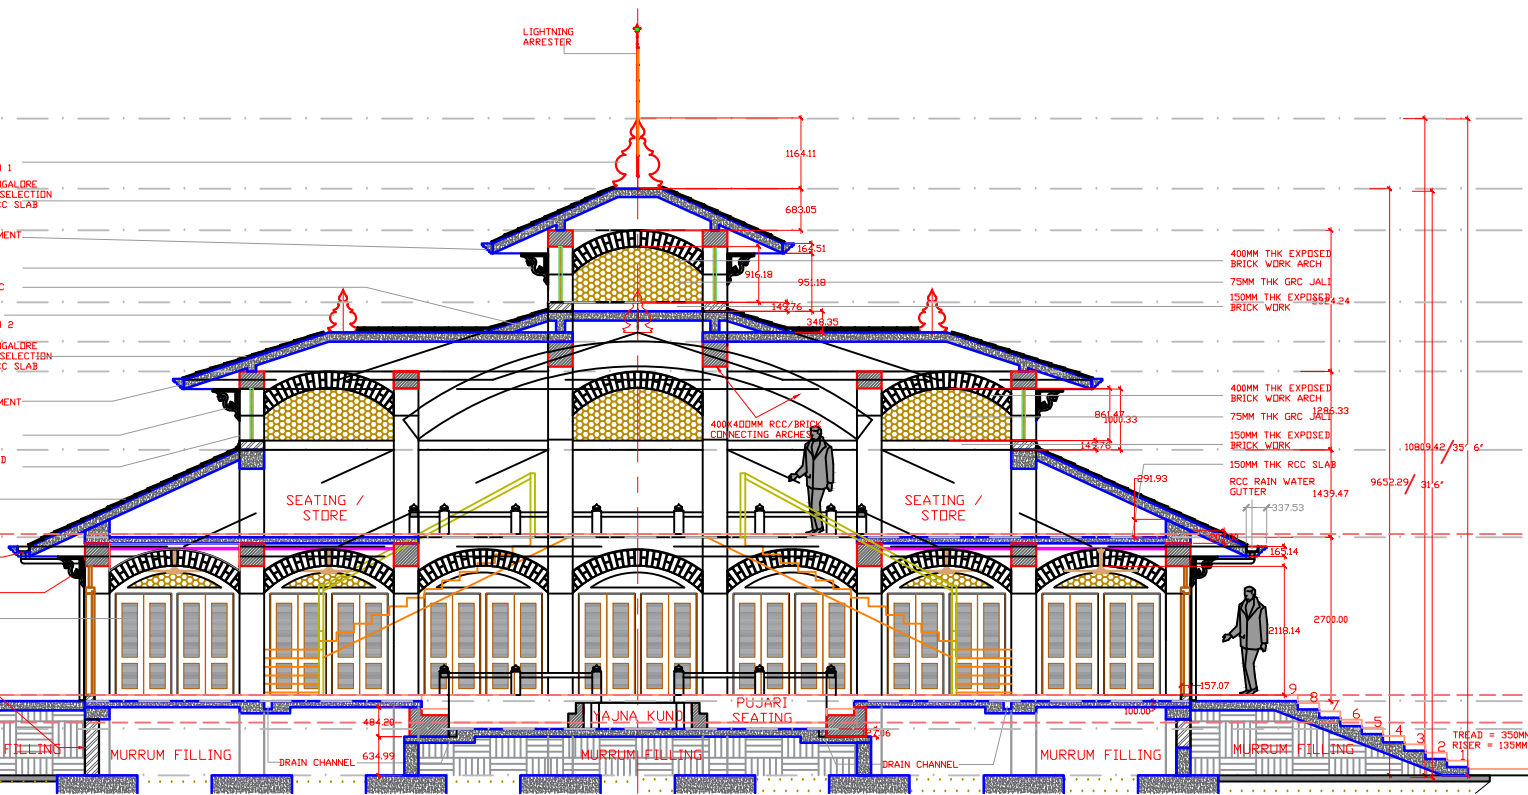

LIGHTNING ARRESTER

SEATING / STORE

SEATING / STORE

NAJNA KUND

PUJARI SEATING

1118.14

157.07

2700.00

1164.11

683.05

162.51

916.18

95.18

142.76

348.33

400MM THK EXPOSED BRICK WORK ARCH
 75MM THK GRC JAL
 150MM THK EXPOSED BRICK WORK

400MM THK EXPOSED BRICK WORK ARCH
 75MM THK GRC JAL
 150MM THK EXPOSED BRICK WORK

150MM THK RCC SLAB
 RCC RAIN WATER GUTTER

10800/42/35' 6"

9652.29/ 31' 6"

162.14

163.33

1439.47

1439.47

100.00

TREAD = 350MM
 RISER = 135MM

READ = 350MM
 RISER = 135MM

484.26

634.99

157.07